




OLD STERLING HWY: ANCHOR RIVER BRIDGE REPLACEMENT  
 PROJECT CFHWY00163  
 ROADWAY

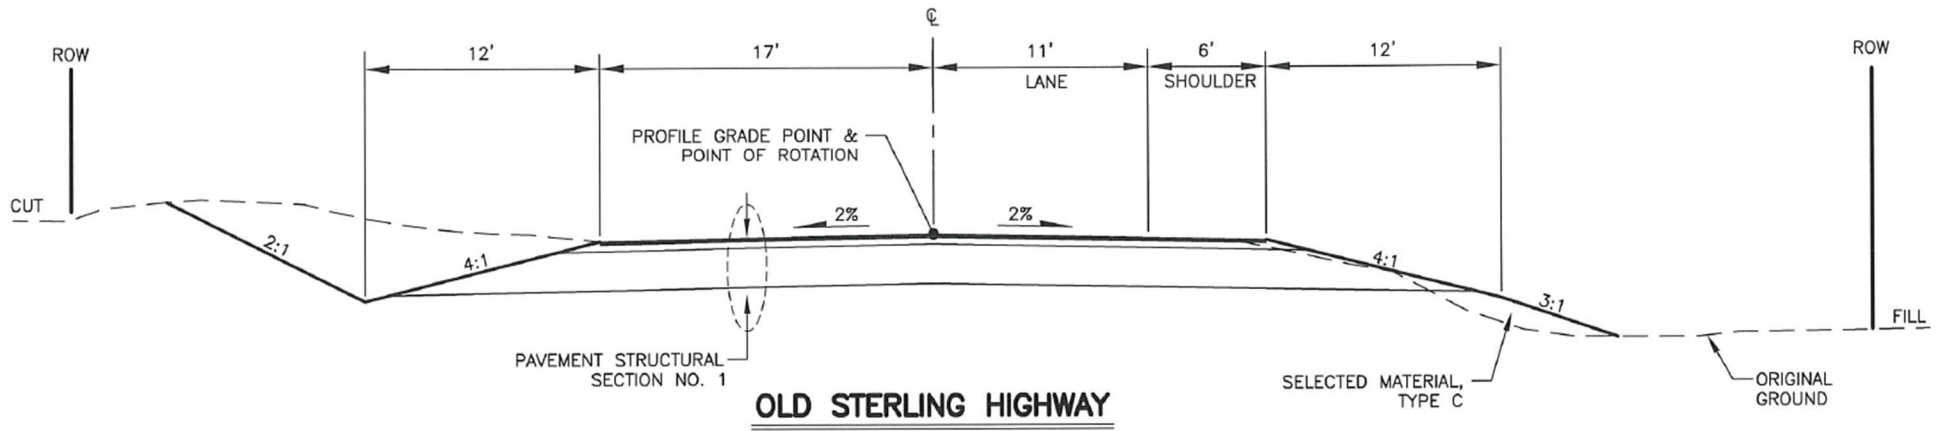

**OLD STERLING HIGHWAY**

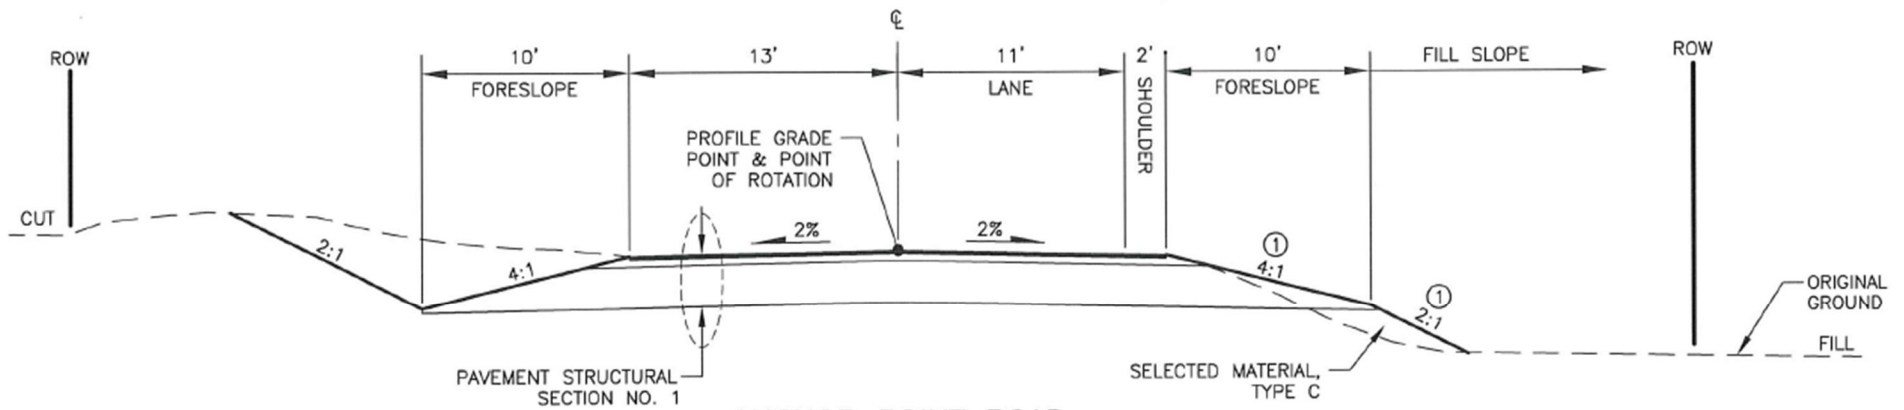

**ANCHOR POINT ROAD**

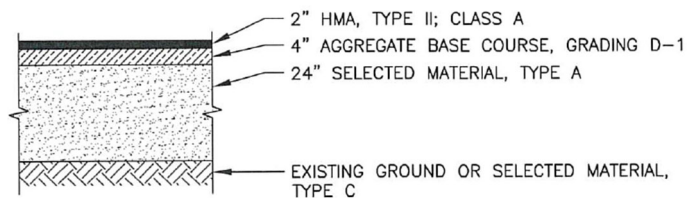

**PAVEMENT STRUCTURAL SECTION NO.1**